
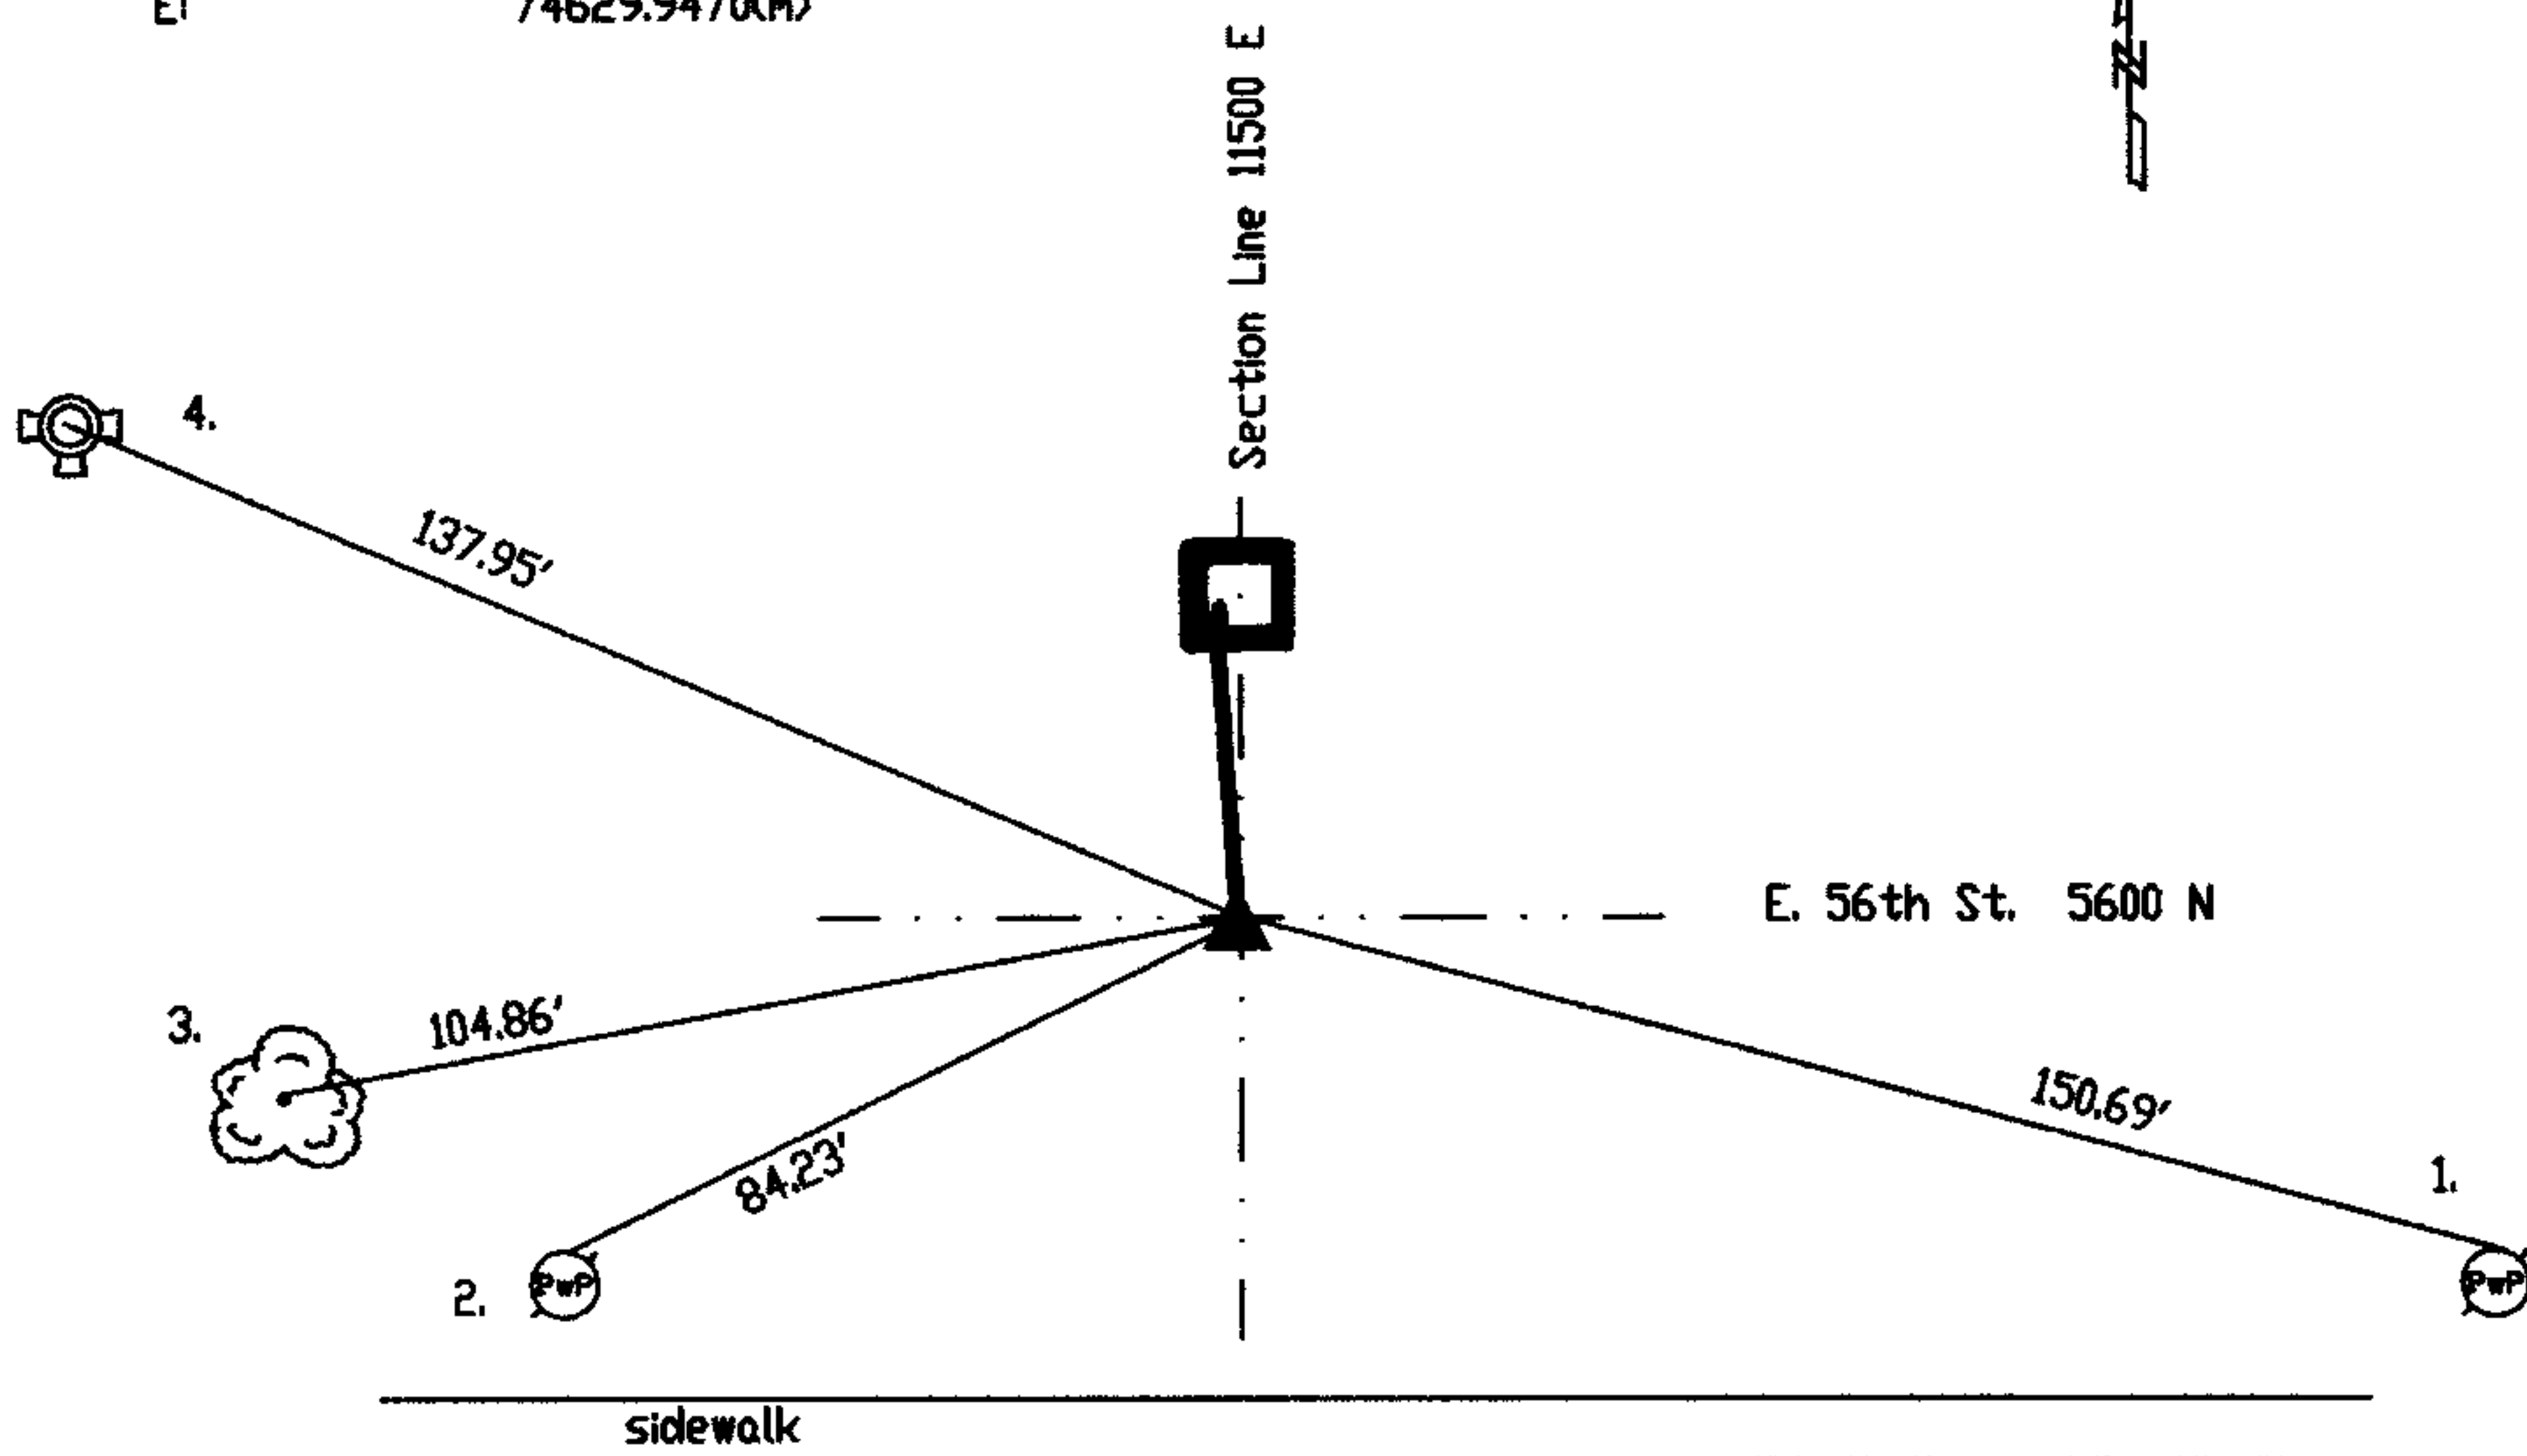


OFFICE OF THE MARION COUNTY SURVEYOR
SECTION RECORD CORNER
SECTION 10 TOWNSHIP 16 RANGE 5
DATE: -4-25-99- 2-28-04
PARTY CHIEF: Wilcoxon-- Kiste
CREW: REPORTED BROKEN (11-17-06)
TYPE OF MARKER: Harrison w/IDOT C/L cap
METHOD OF ESTABLISHMENT: County: 9-23-96

IN. S.P.C. E ZONE, NAD 83
NAME: 16051002
N: 511572.0900(m)
E: 74629.9470(m)

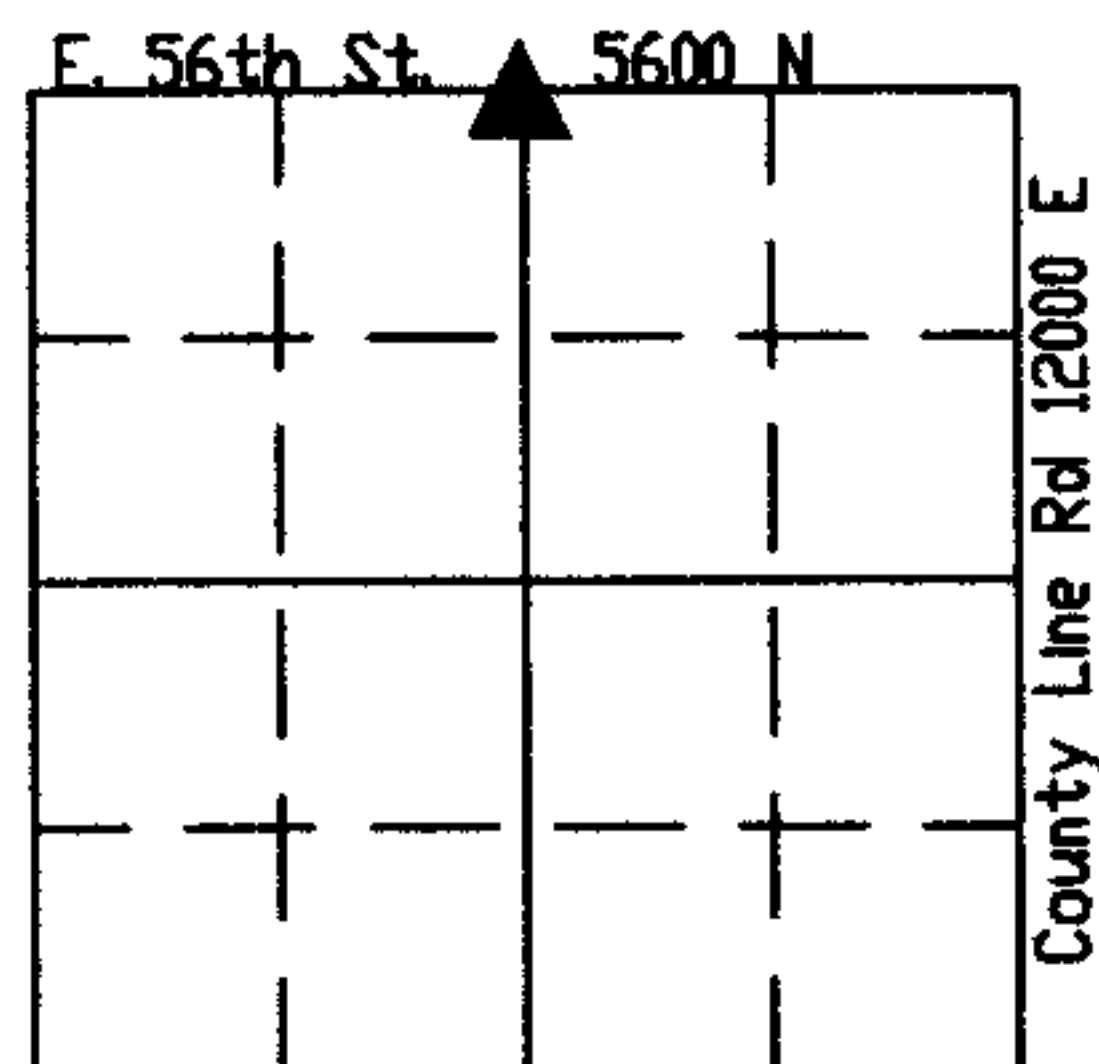

Original post set 1821 by Laughlin with witnesses: 18" beech N 20 W 25 links, 5' beech S 47 E 25 links per Marion County Atlas pg. 15. Stone set per Voorhis 1861 with witnesses: 12" beech N 15 E 36 links, 6' ironwood N 62 W 48 links. 5-10-43 called stone found. 6-22-62 called iron pipe over stone. 3-24-70 SeFranka called Railroad spike 4' down over iron pipe over stone. 4-9-72 Miller called Railroad spike 4' down. 6-5-75 Wilcoxon called same. 8-22-88 Gries called railroad spike set at surface over railroad spike down 4' down. 5-18-90 excavated railroad spike found at surface over railroad spike 4' down over iron pipe over stone with wooden hub beside stone. Harrison set. Re-tied 9-23-96. Re-tied 4-25-99 by Wilcoxon.

HC651002

REF.	DISTANCE	DESCRIPTION
1.	150.69'	Mag nail w/washer N PwP#141-351E
2.	84.23'	Mag nail E PwP#209-351E
3.	104.86'	Boat spike N 8' sugar maple 15'up
4.	137.95'	Top nut of fire hydrant
5.	99.10'	SW metal Ameritech-vault on concrete pad